






FRONT ELEVATION - GARAGE

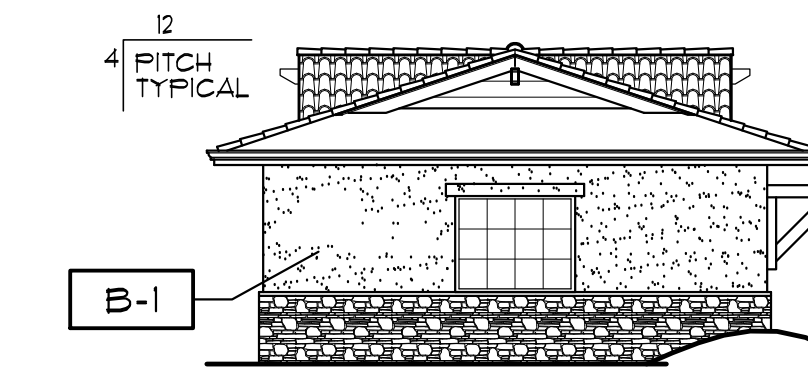


RIGHT ELEVATION

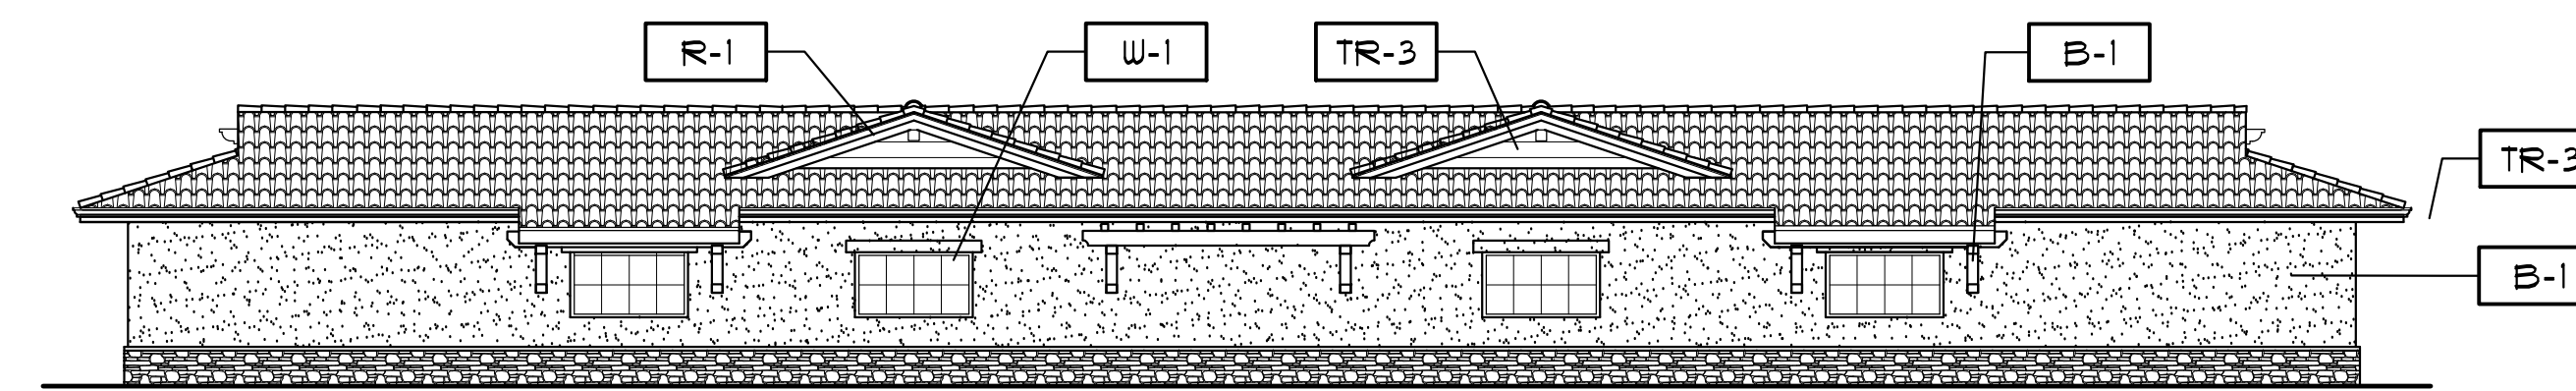


BACK ELEVATION - GARAGE

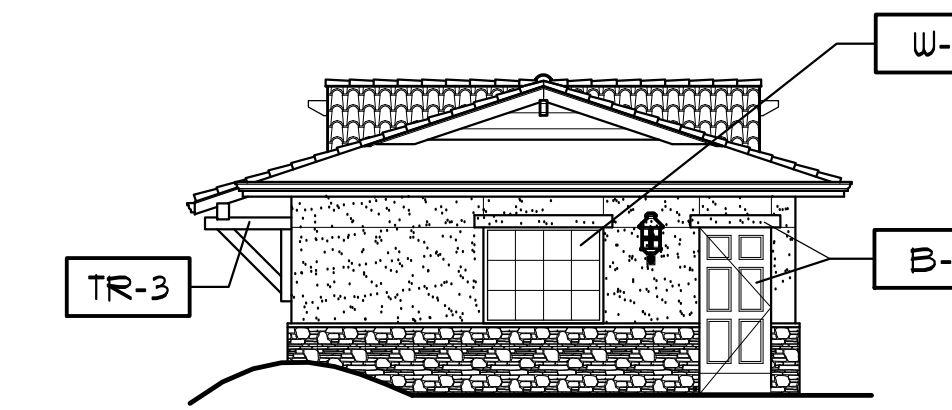

LEFT ELEVATION

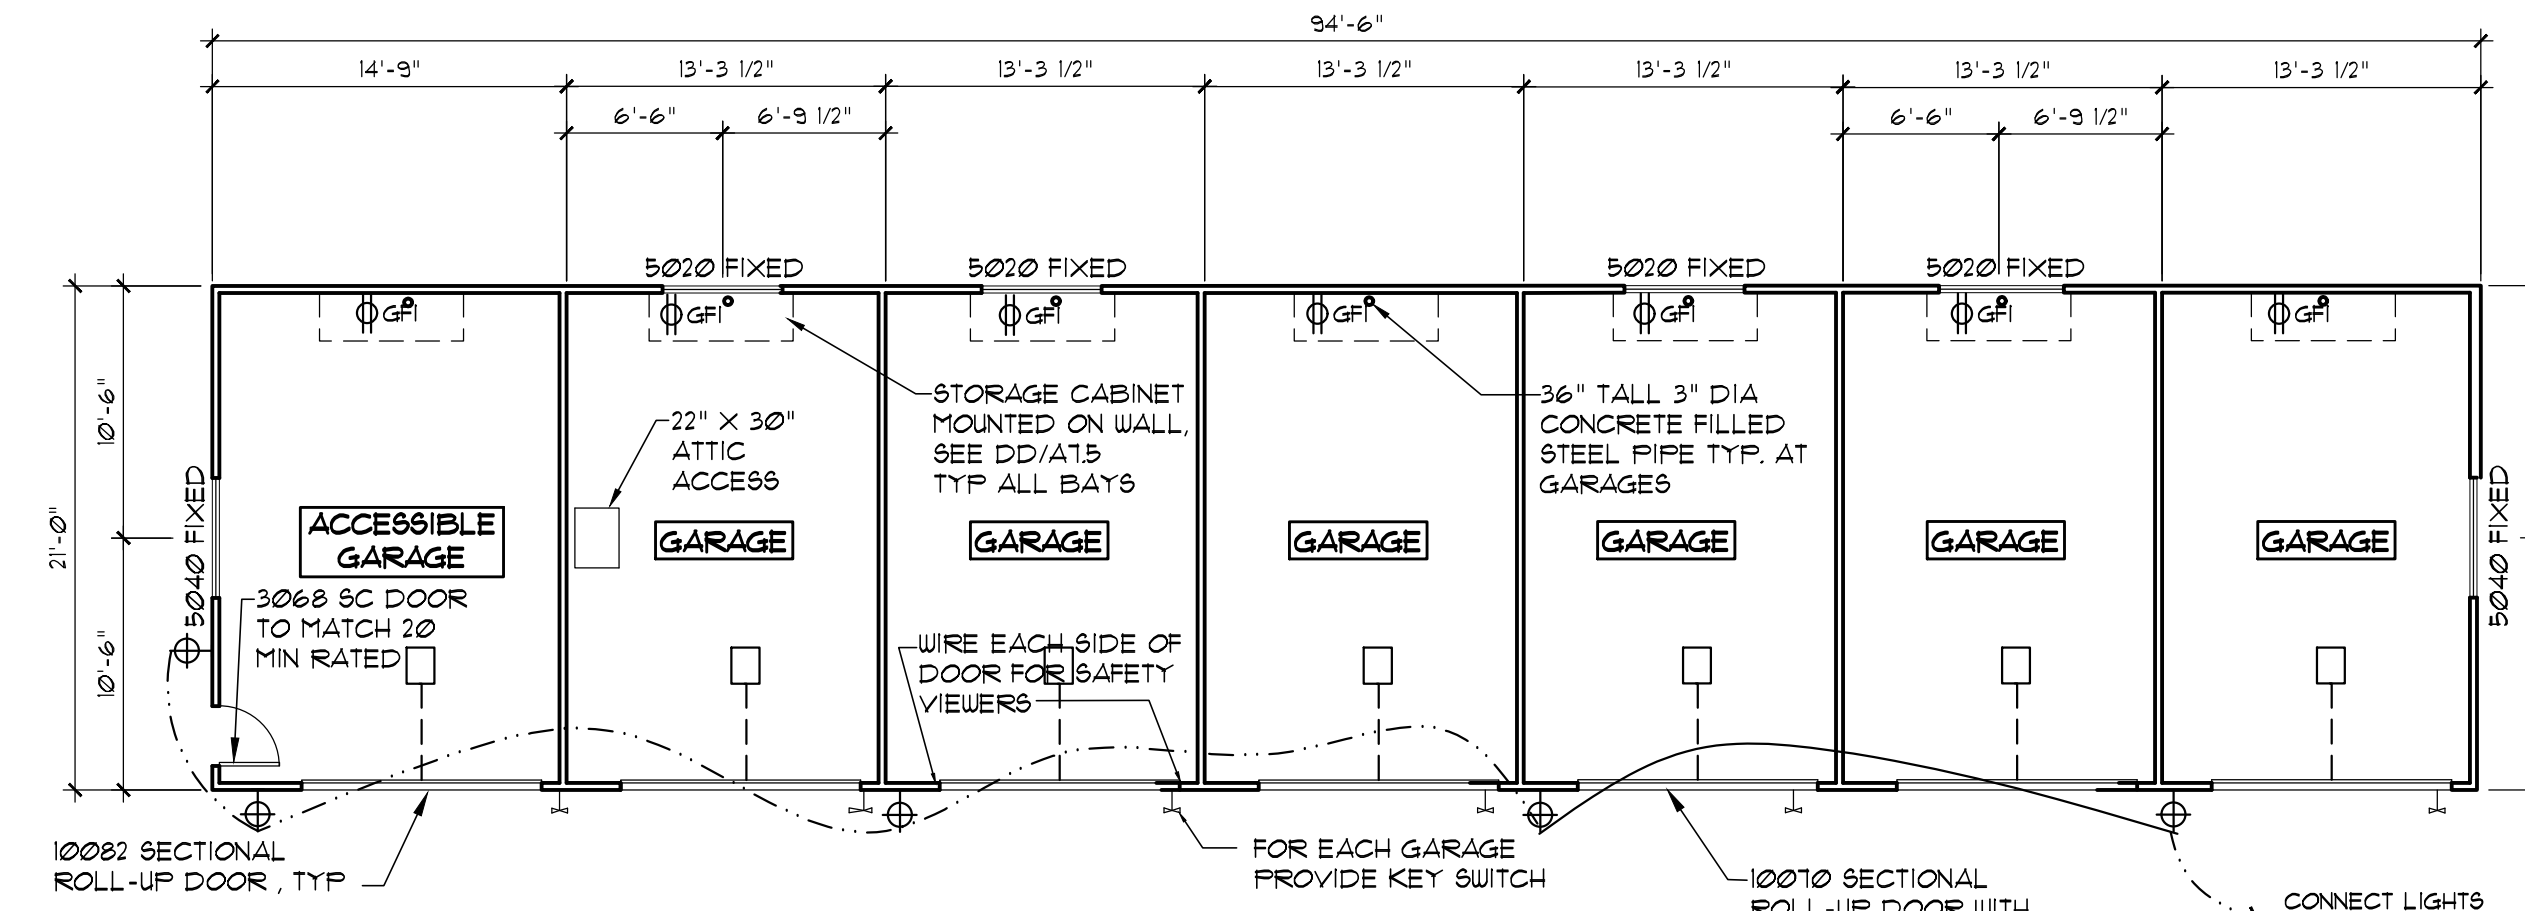

FLOOR PLAN - 7-CAR GARAGE

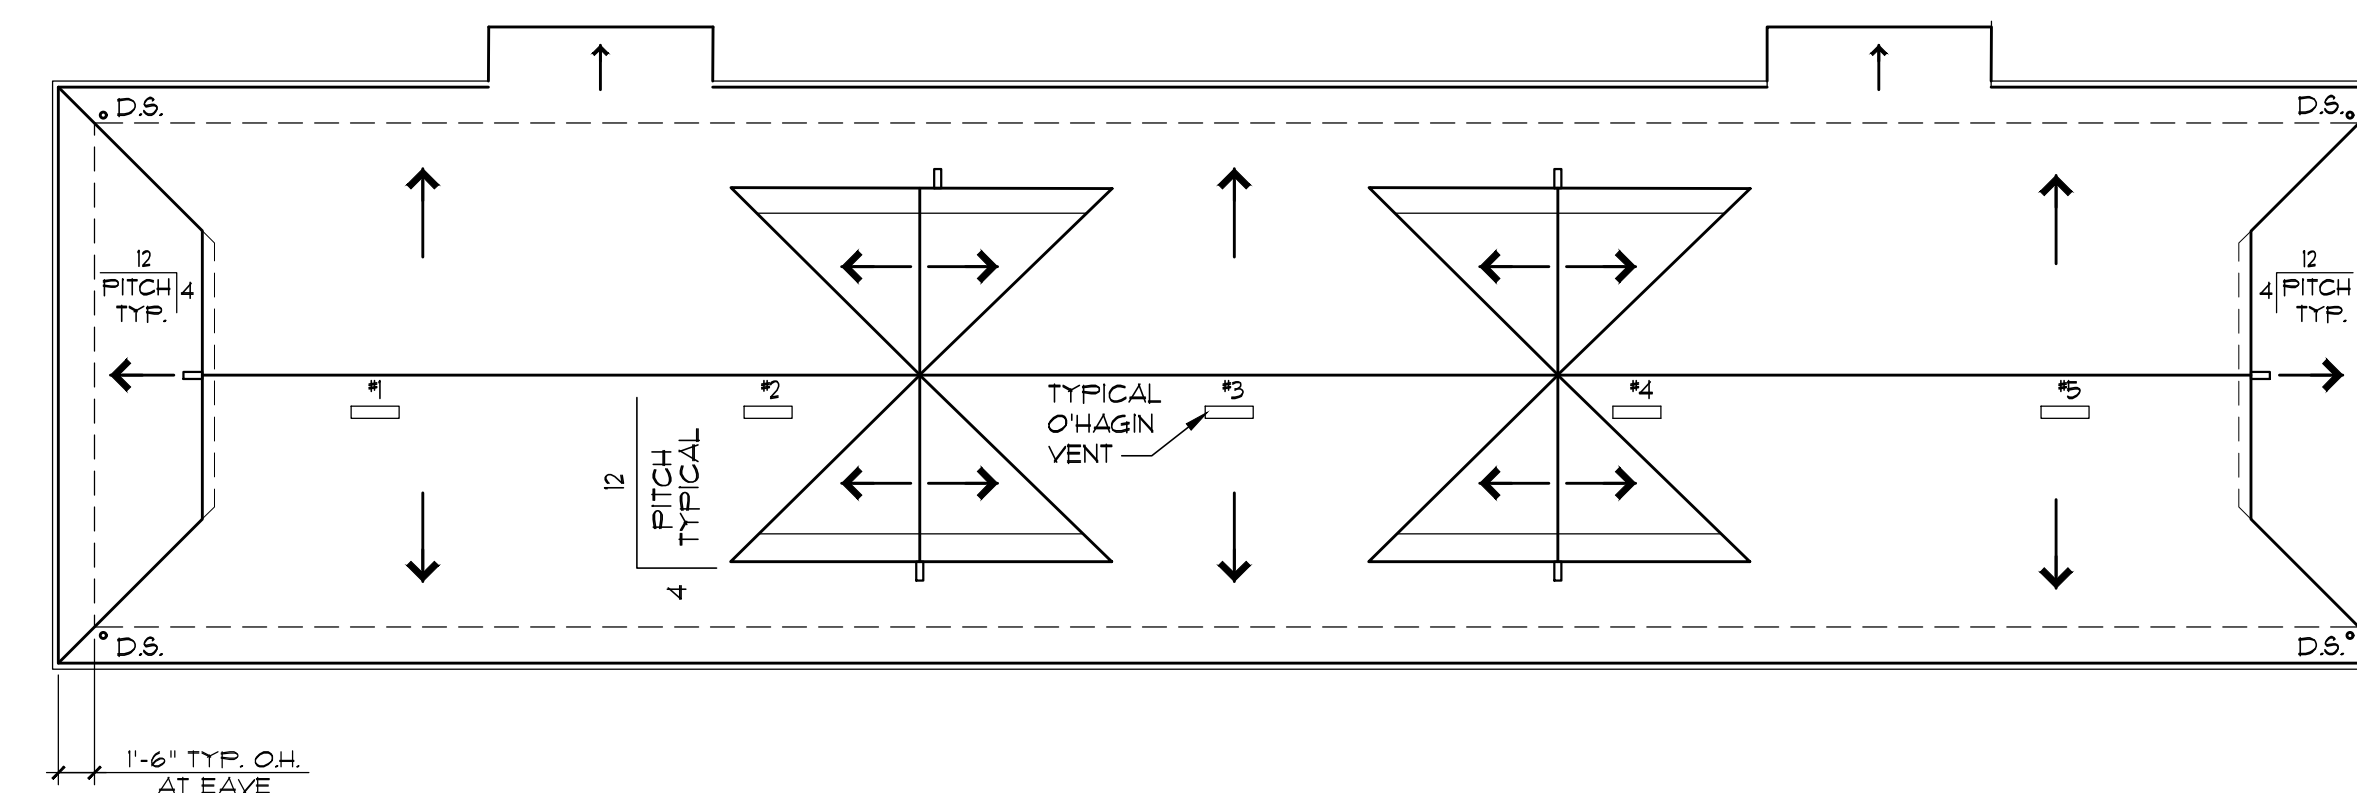

ROOF PLAN - 7-CAR GARAGE

GARAGE PLANS
 SCALE: 1/8" = 1'-0"

COLOR AND MATERIAL SCHEDULE			
FINISH TAG	SUBJECT	MANUFACTURER/ MATERIAL	COLOR
R-1	ROOF	1/2" TILE 19" TYPE HIBSON STYLE CLAY ROOF TILES	'OLD WORLD BLEND'
B-1	BODY	'EXTERIOR STUCCO FINISH' 20/30 SAND FINISH	'KELLY MOORE' CANNERY PARK #01B111-2
B-2	BODY	'EXTERIOR STUCCO FINISH' 20/30 SAND FINISH	'KELLY MOORE' LAP DOG #01B788-3
TR-1	TRIM	MATERIAL VARIES SEE ELEVATIONS FOR DETAIL KEYS AND CALL-OUTS	'KELLY MOORE' SWISS COFFEE #3
TR-3	TRIM	MATERIAL VARIES SEE ELEVATIONS FOR DETAIL KEYS AND CALL-OUTS	'KELLY MOORE' AC311-5 VERMEER'S FIELDS
W-1	WINDOWS	VINYL FRAMES	ALMOND INSIDE ALMOND OUTSIDE
MTL-1	WROUGHT IRON	MANUFACTURER VARIES	ALL WROUGHT IRON TO BE POWDER COATED COLOR: FLAT BLACK
ST-1	CAST STONE TRIM	EL DORADO STONE OR EQUAL	CAST STONE TO MATCH KELLY MOORE 'NAVAJO WHITE' #36"
ST-2	STONE VENEER	EL DORADO STONE	CASCADE RUSTIC LEDGE W/ TUSCANY COUNTRY RUBBLE. GROUT, RAKED JOINTS GROUT COLOR: DAVIS COLORS #4027

Date: Jul 11, 2011 10:40 AM
 User: ruelles
 Path: C:\Users\ruelles\Documents\2011\2400 Westpark\Garage Plans\Garage Plans.dwg
 Plot: A3.1.dwg
 Plot Date: 7/11/2011 10:40 AM
 Plot Scale: 1/8" = 1'-0"
 Plot Style: Default.ctb
 Plot Device: HP DesignJet 5000 Series
 Plot Range: Window
 Plot Sheets: 1 of 1
 Plot Status: Success