




PARKING LOT SCREENING HEDGE  
SCALE: NTS

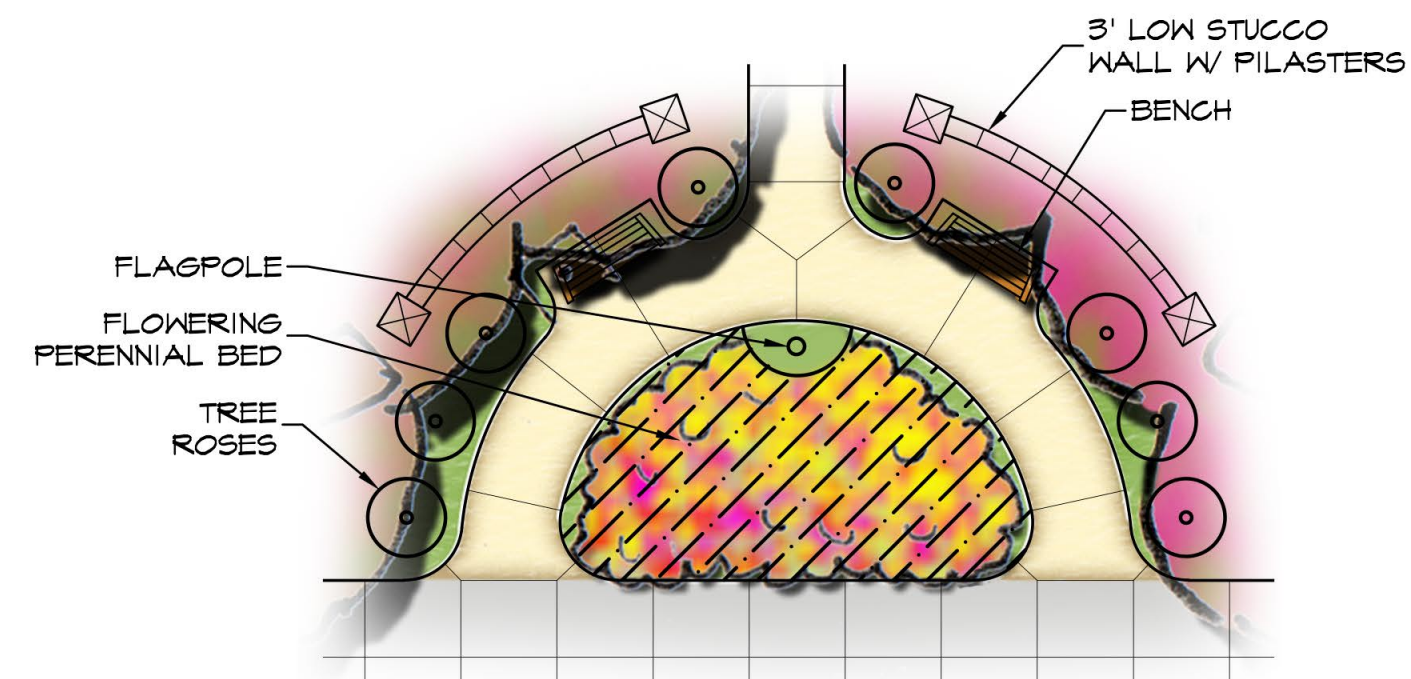


ENLARGEMENT - ENTRY PLAZA  
SCALE: 1/2" = 1'

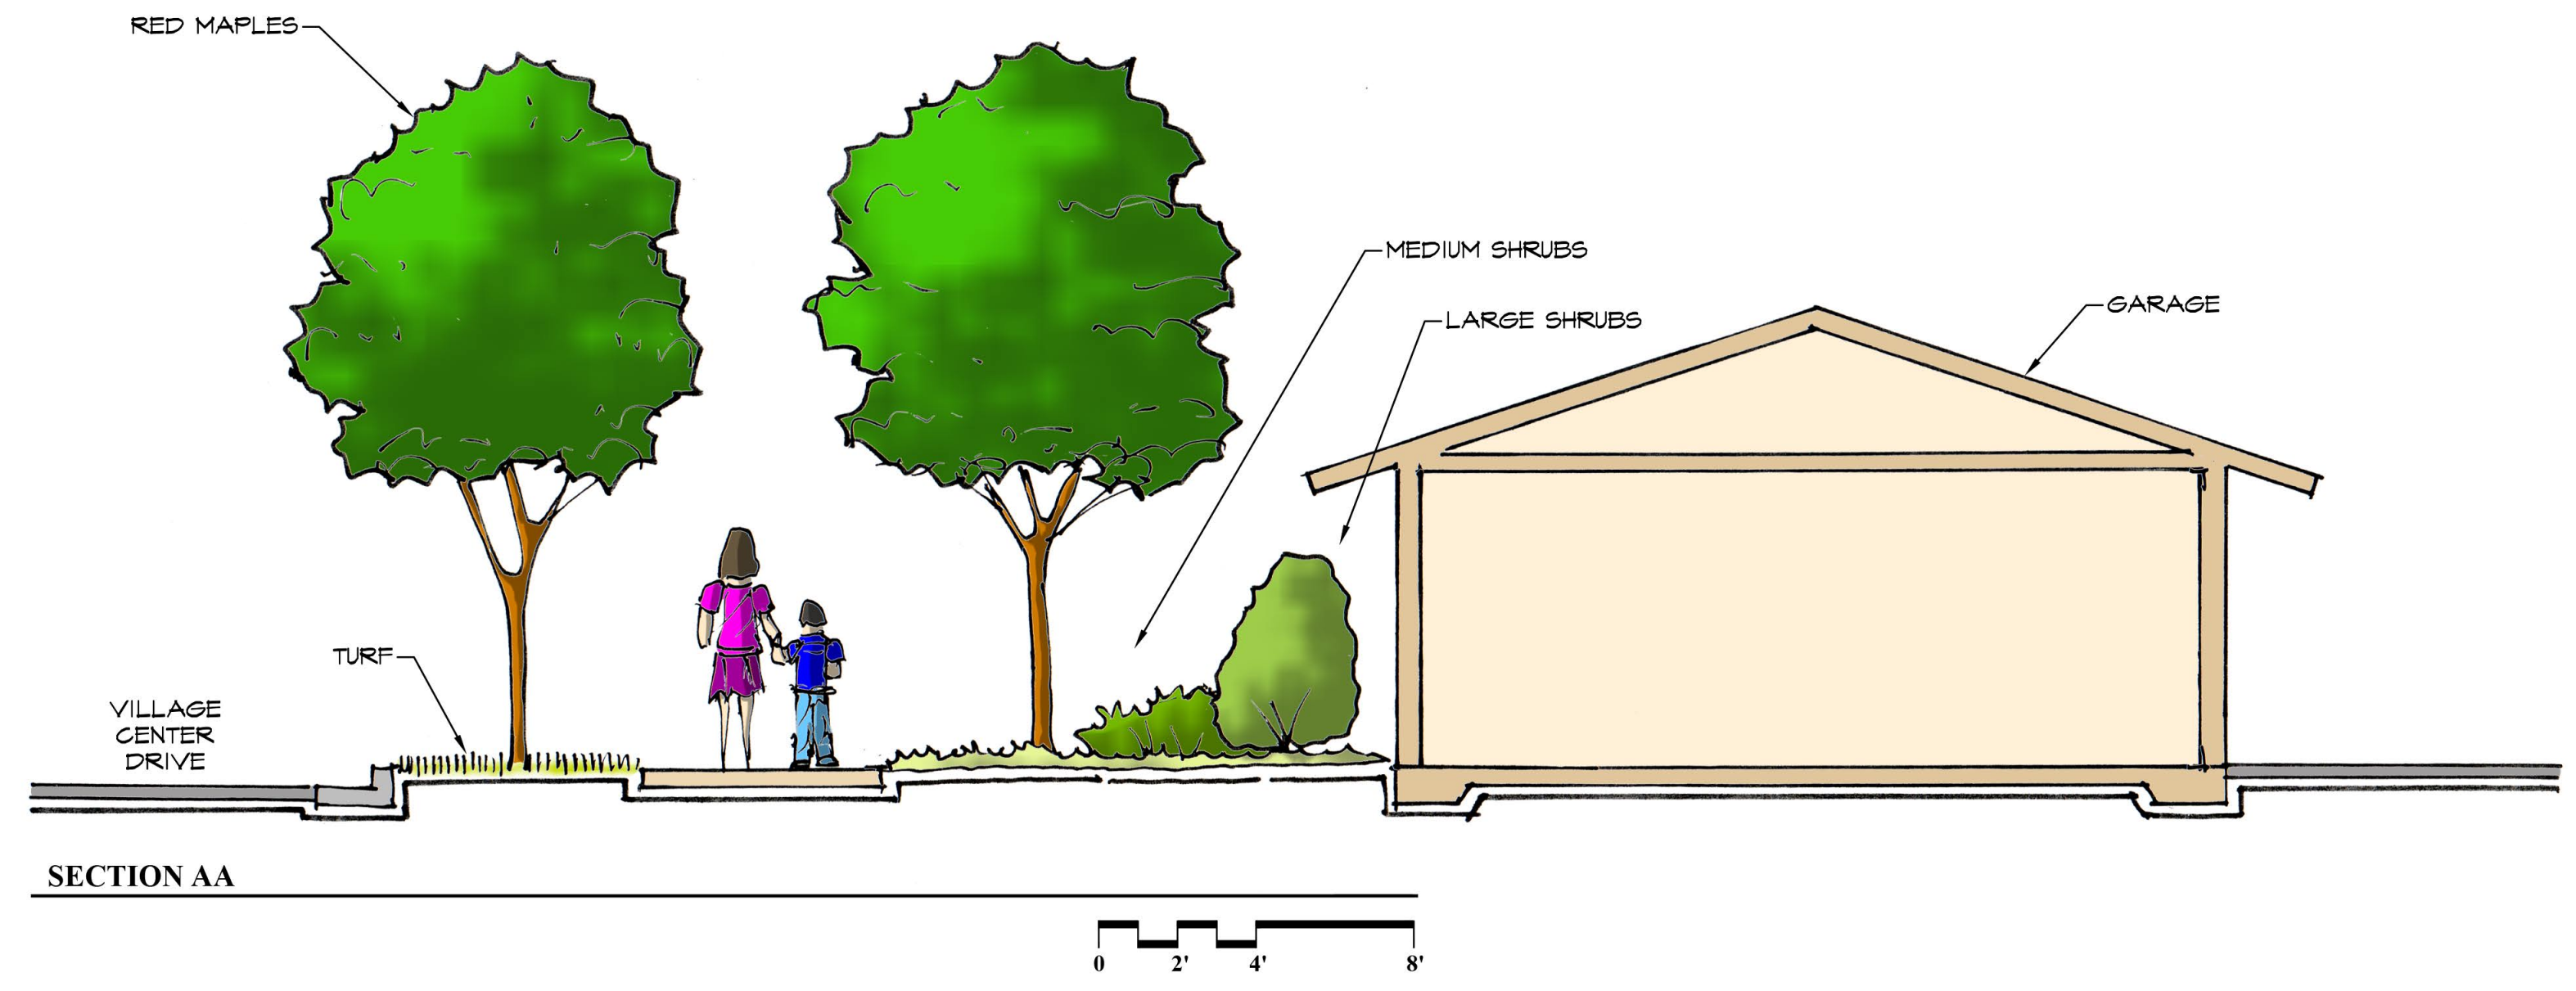


SECTION AA  
SCALE: 0 2' 4' 8'

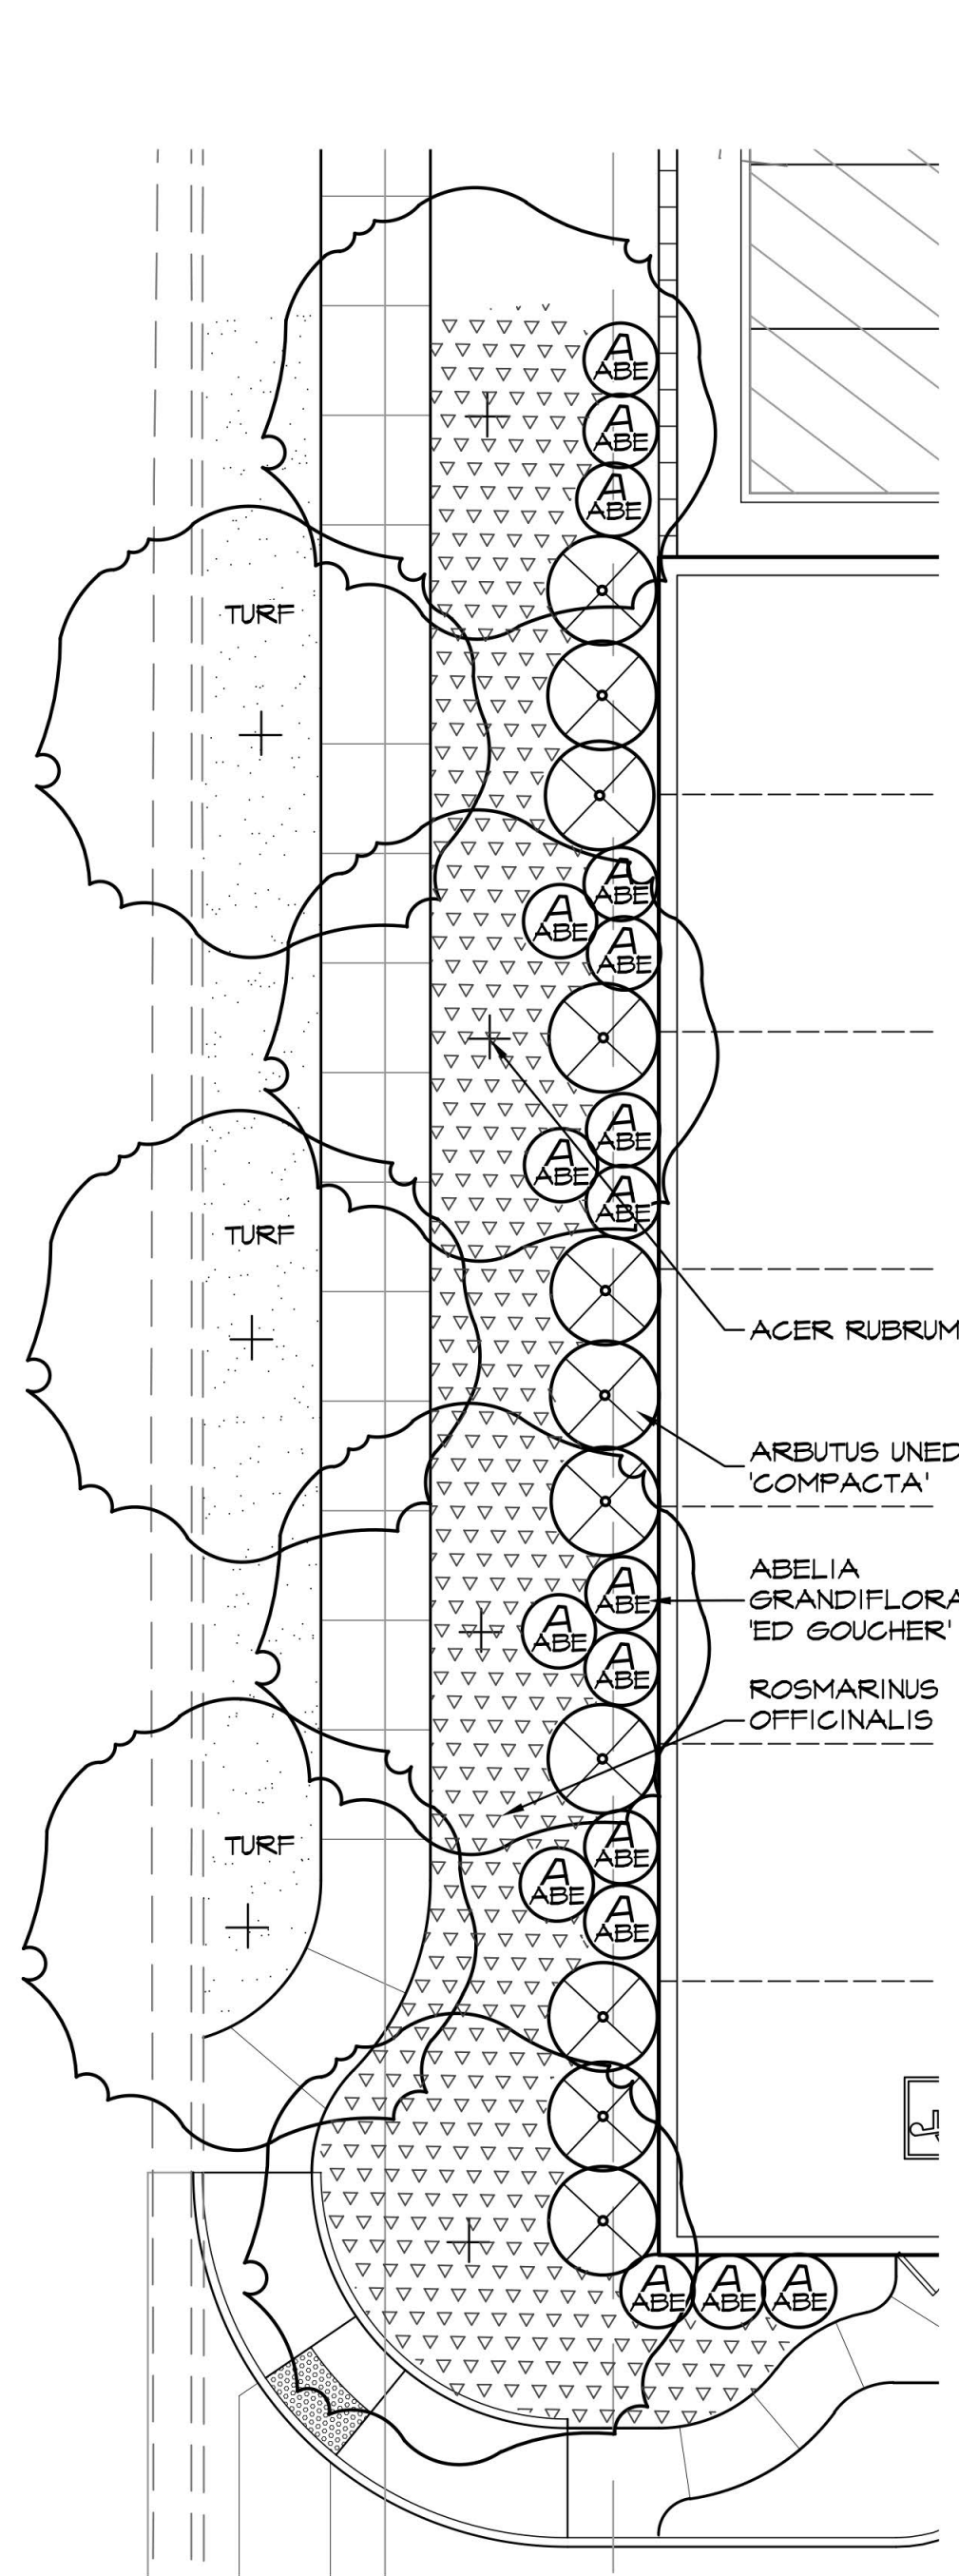


GARAGE PLANTING  
SCALE: 1" = 10'

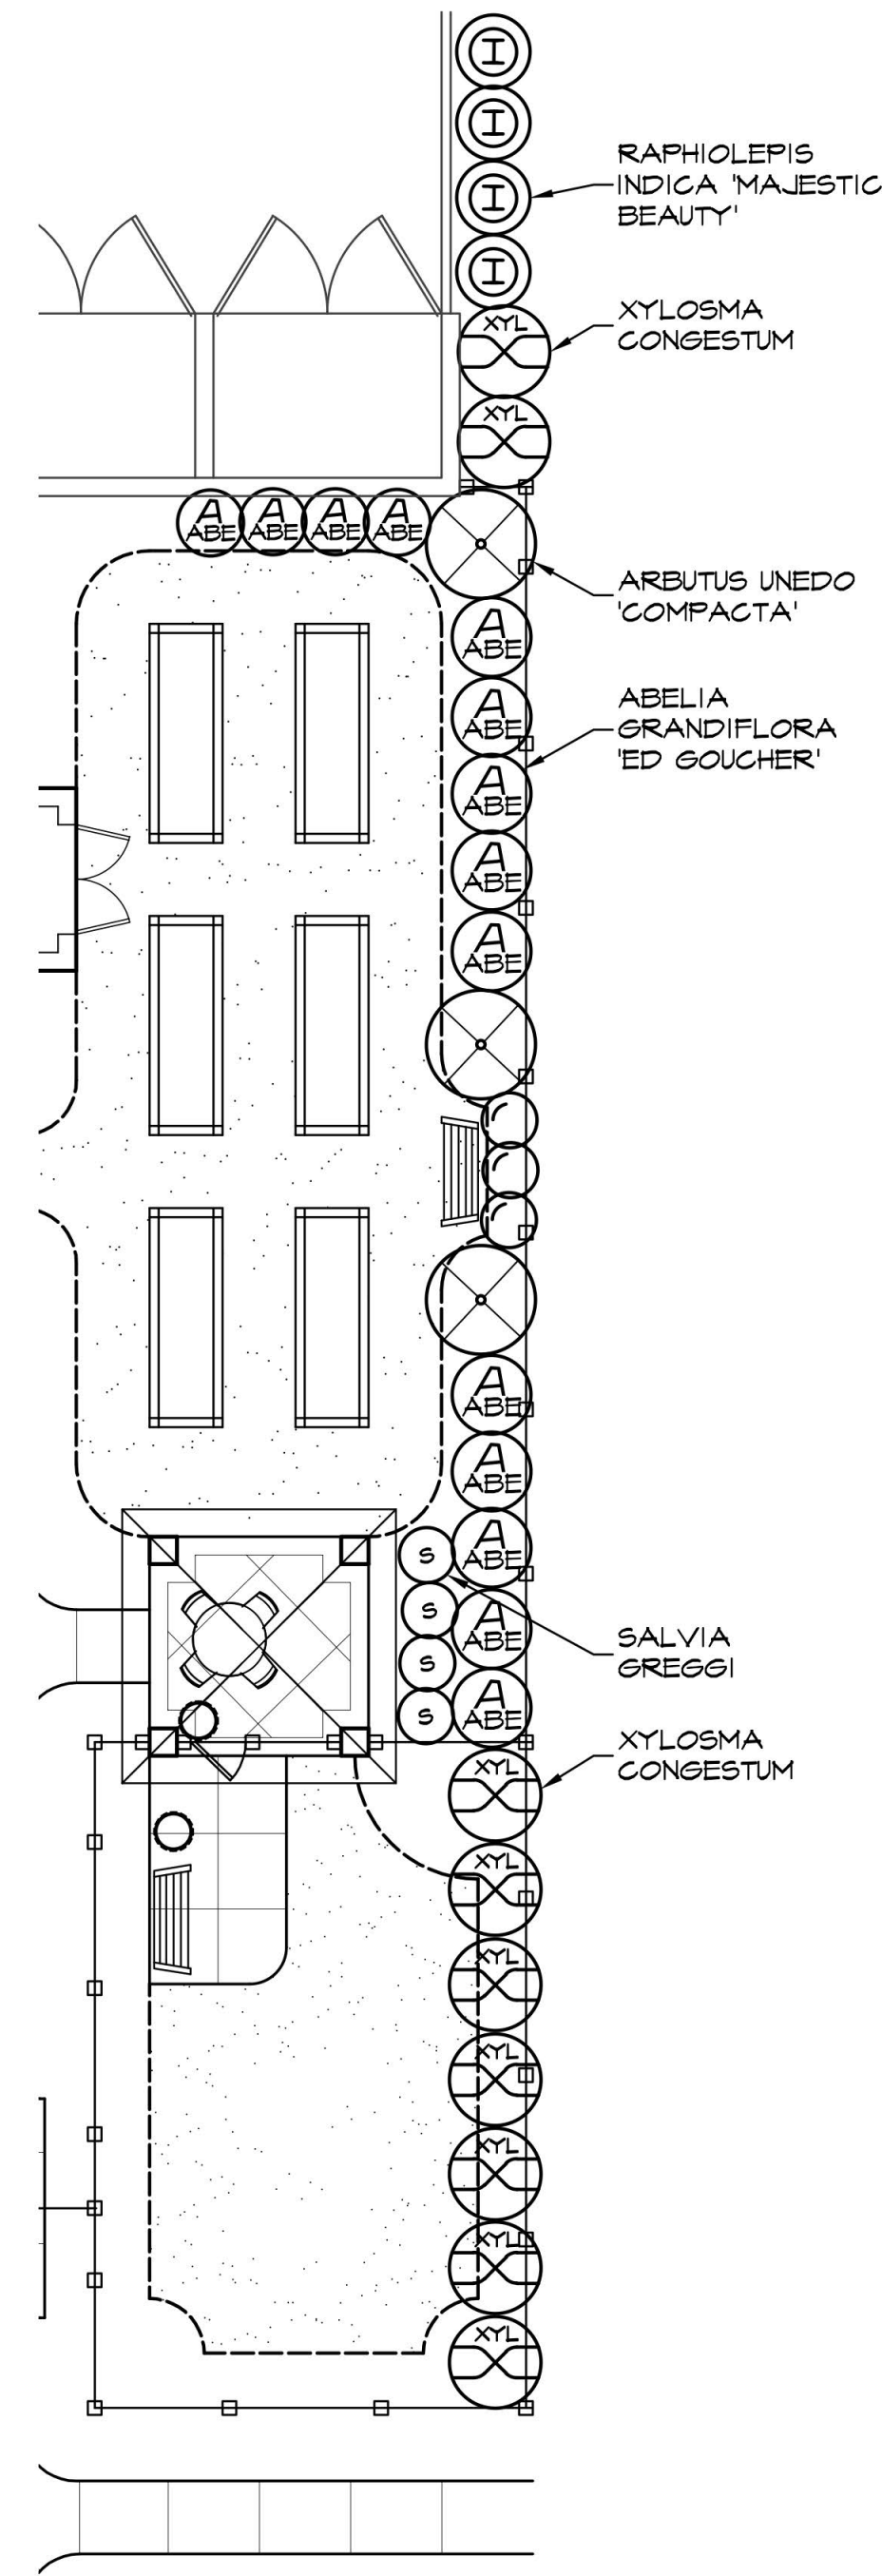


RESIDENT GARDEN/PET PARK PLANTING  
SCALE: 1" = 10'

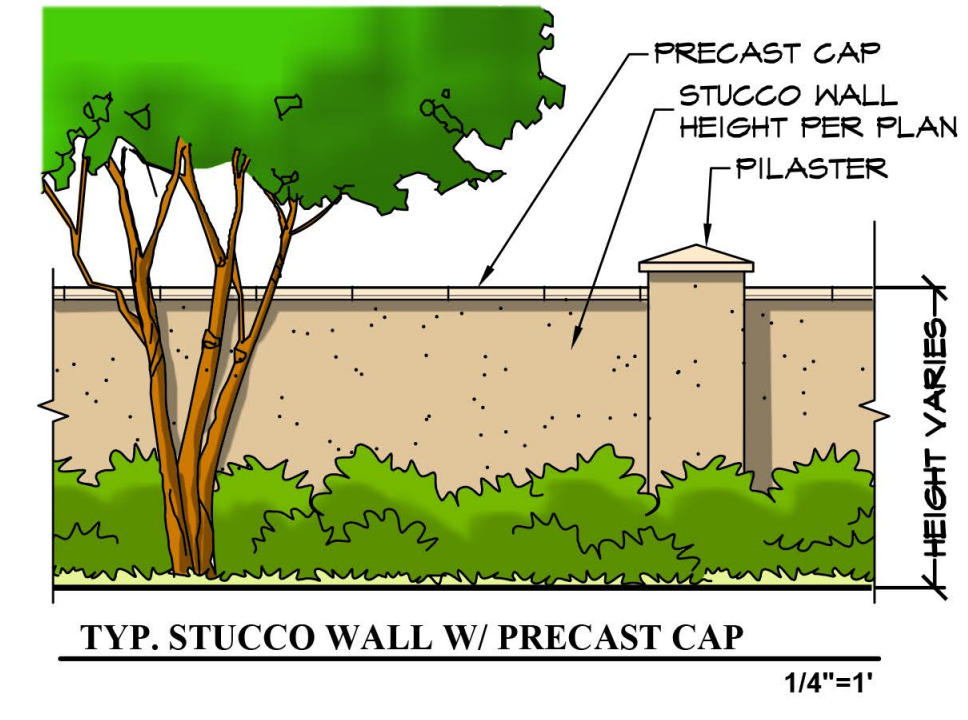


TYP. STUCCO WALL W/ PRECAST CAP  
1/4" = 1'

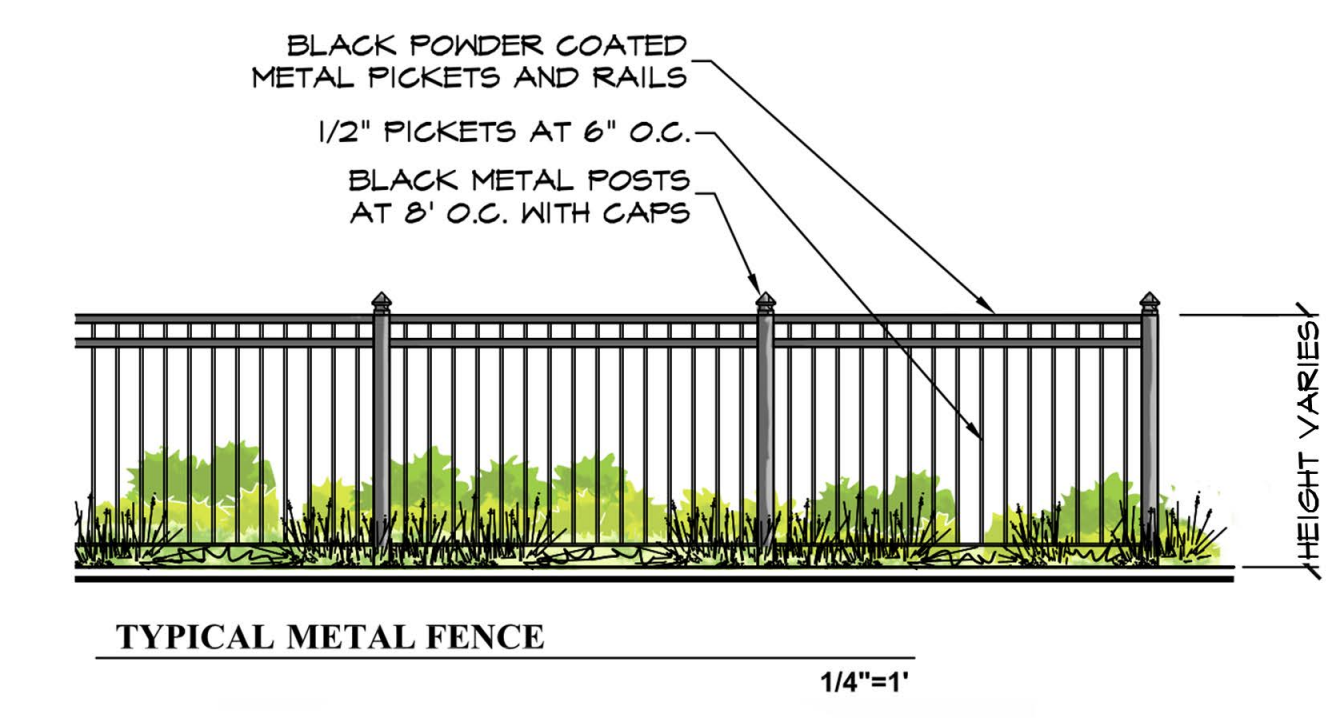


TYPICAL METAL FENCE  
1/4" = 1'

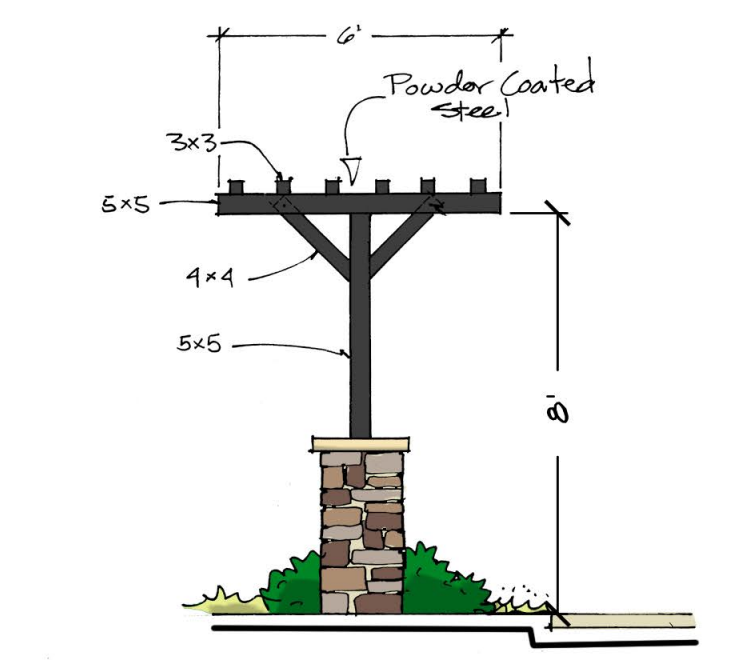


SECTION - METAL ARBOR AT DINING PATIO  
SCALE: 1/4" = 1'

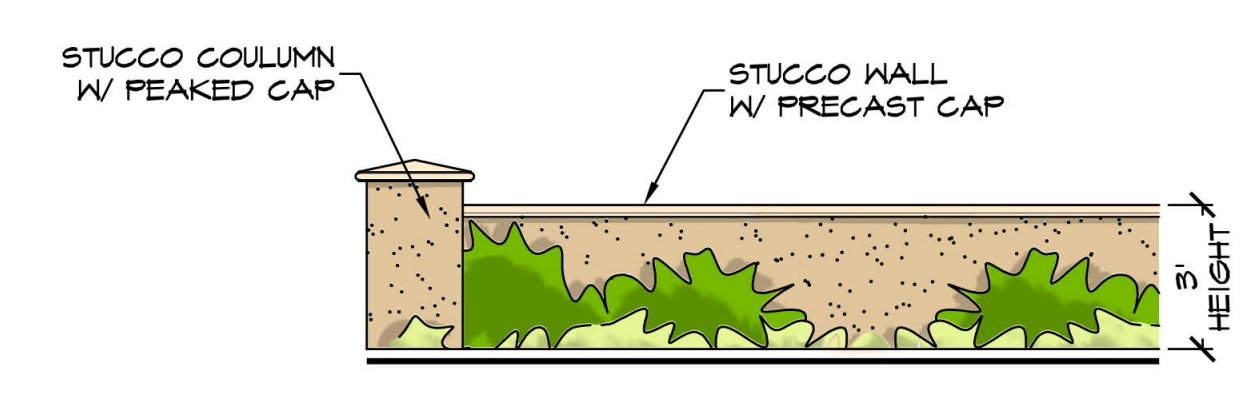


ELEVATION - 3' STUCCO WALL W/ PRECAST CAP  
SCALE: 1/4" = 1'

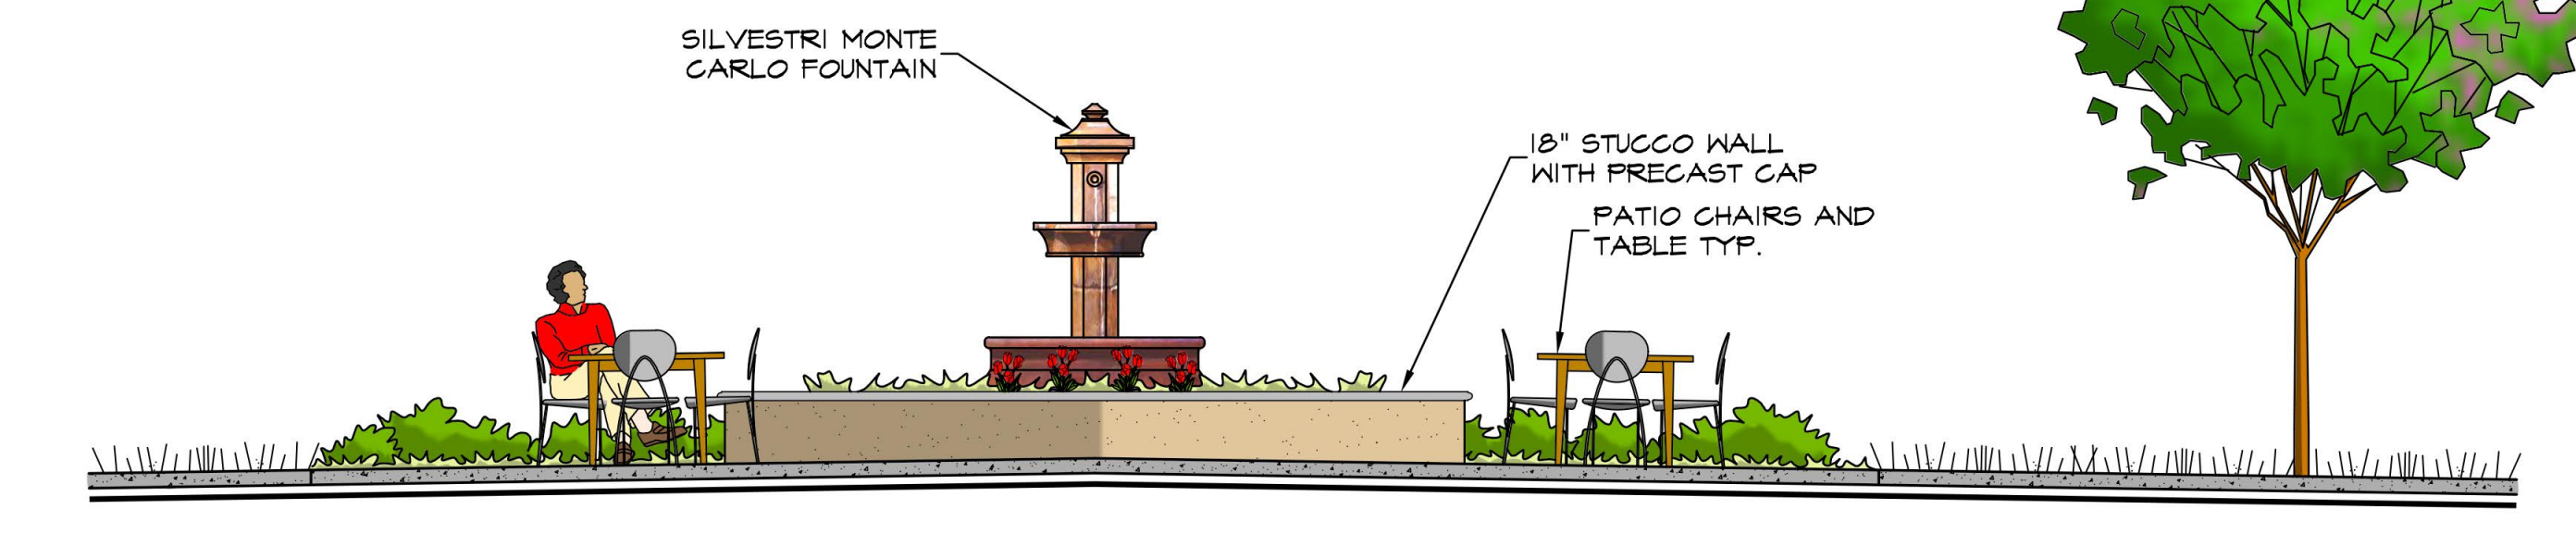

SECTION / ELEVATION COURTYARD  
1/4" = 1'

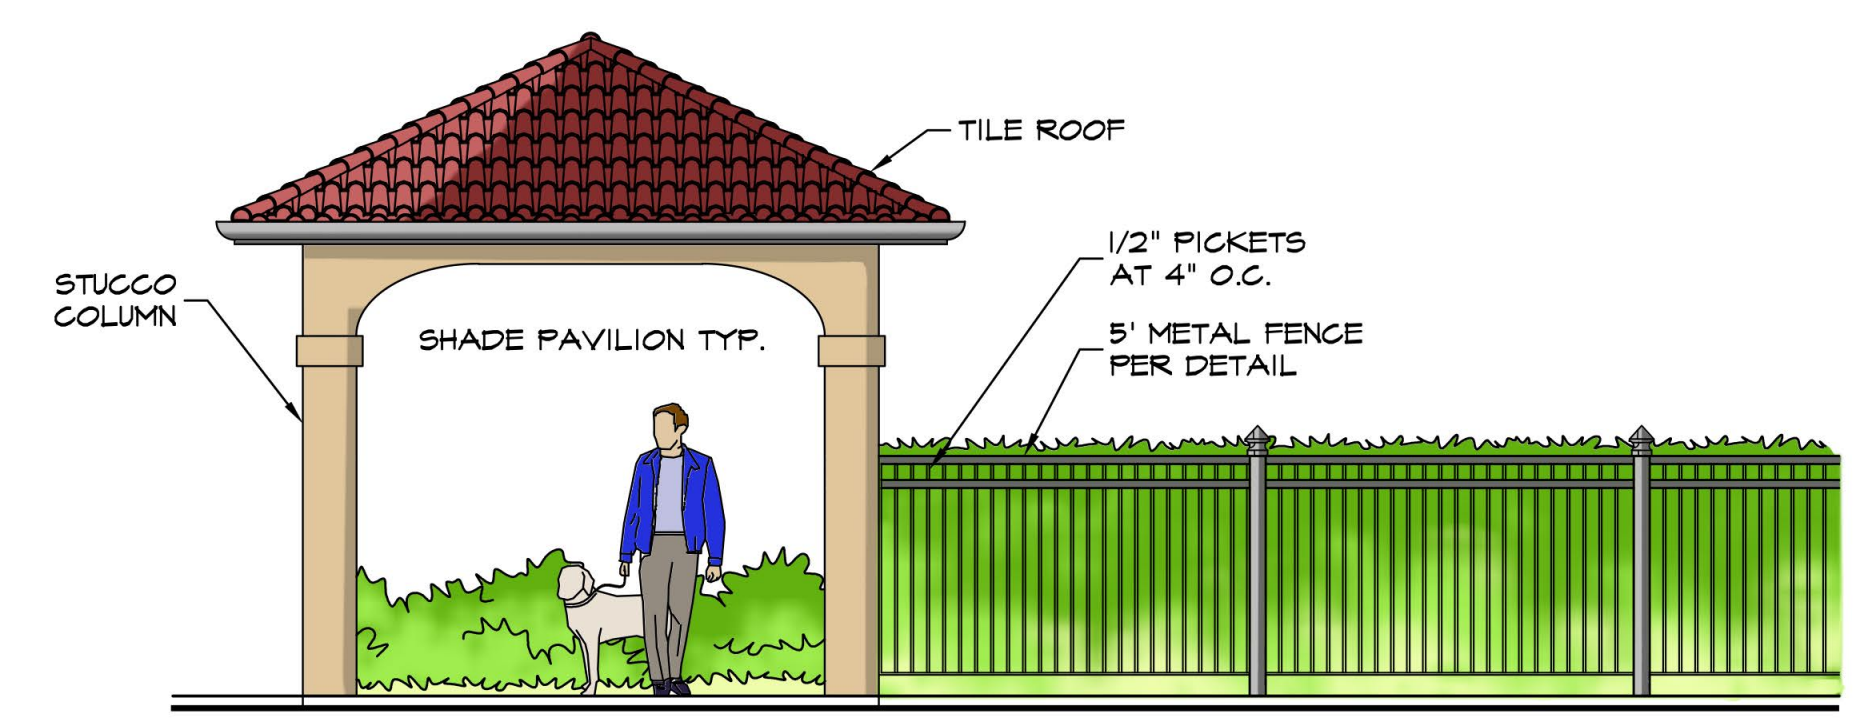

ELEVATION PET PARK  
1/4" = 1'

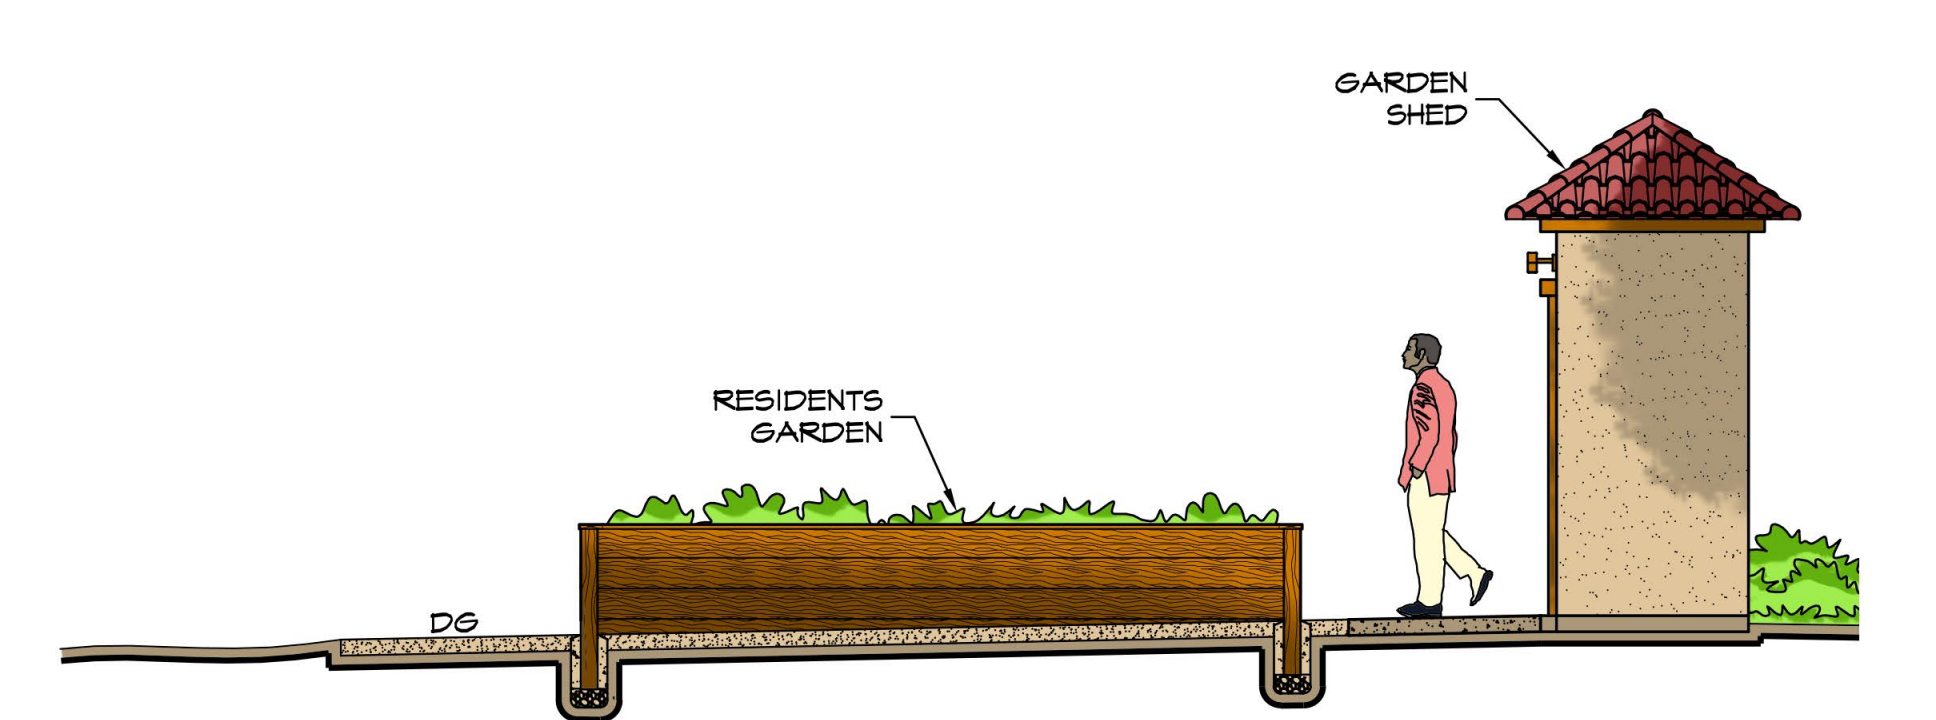

SECTION RESIDENTS GARDEN  
1/4" = 1'