


1 DETAIL BIKE RACK 1/2" = 1'



PAVING LEGEND	
1 A.C. DRIVE AISLE AND PARKING LOT. SEE GRADING PLAN FOR CURB & GUTTERS.	5 COLORED CONCRETE W/ 5'x5' GRID & SALT FINISH, WITH CONCRETE BANDS. DAVIS COLOR: TBD
2 STD. CONCRETE TO BE BROOM FINISHED PER CITY STANDARD. SEE GRADING PLAN.	6 COLORED CONCRETE W/ 3'x3' GRID & SALT FINISH, WITH CONCRETE BANDS. DAVIS COLOR: TBD
3 COLORED CONCRETE W/ SALT FINISH. DAVIS COLOR: TBD	7 DECOMPOSED GRANITE WITH W/ BINDER
4 CALSTONE CONCRETE PAVERS, WITH PAVER BORDER	8 TILE PER OWNER, SET ON CONCRETE

PROJECT INFORMATION	
EXISTING ZONING:	
SPECIFIC PLAN:	
PROPOSED PARCEL SIZE:	
PROPOSED BUILDING SIZE:	
PARKING REQUIRED:	
PARKING PROVIDED: 63 SPACES	
SURFACE:	55 (3 ACCESSIBLE)
GARAGE:	7 (1 ACCESSIBLE)
SHUTTLE:	1

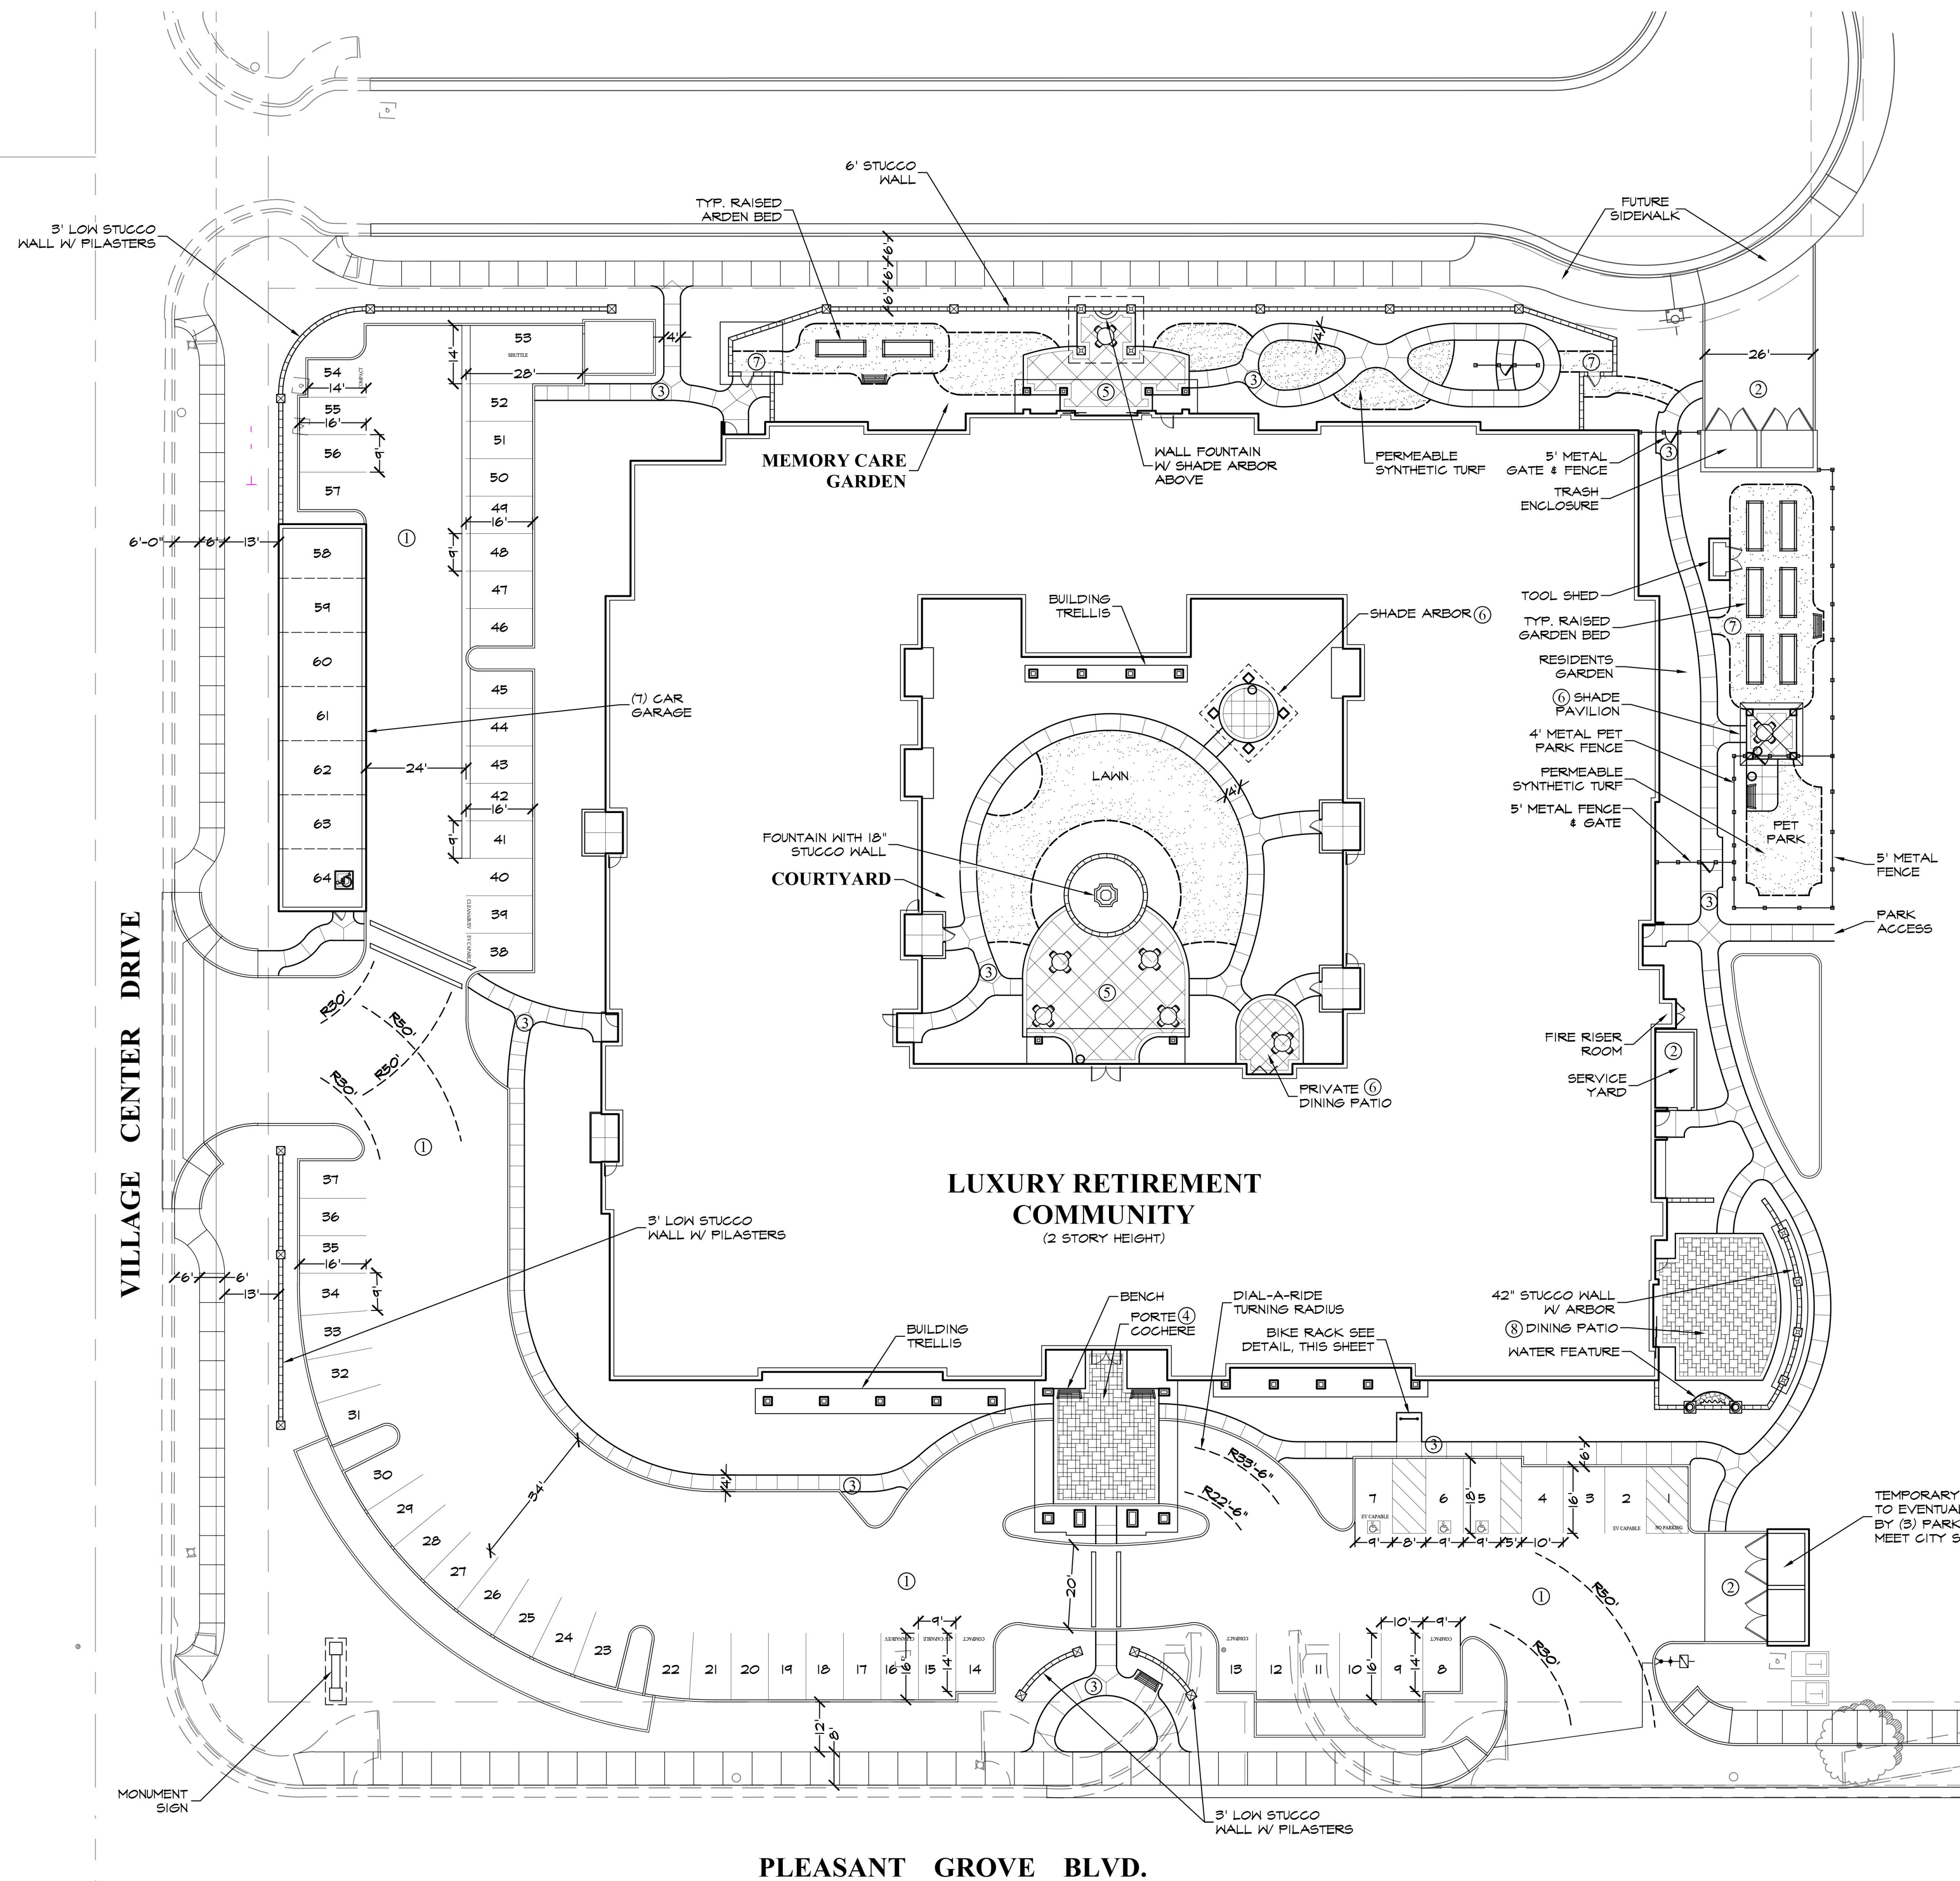